



Erin Hoover
PORTFOLIO

CONTENTS

H O O K M O R R O C A N R E S T A R U A N T

1

P R I M R O S E B E A C H H O U S E

4

M A Y F I E L D A N N E X

7

A M A Z O N E D U C A T I O N C E N T E R

9

S O C I A L S T A T I O N

11

N E X T D E S I G N S T U D I O

13

S E N I O R T H E S I S

18

HOOK-MORROCCAN RESTAURANT



OBJECTIVE:

Located on the first floor of a boutique hotel with 6,500 square feet to utilize, different atmospheres and spaces were created, for example, water-side outdoor seating, private dining areas, and a transitional lounge area that will accommodate drinking and dining throughout the day and include the option of recreational hookah at night for customers of age. The goal of this design is to have a sustainable, attainable, and entertaining atmosphere.

STYLE INSPIRATION:

Hook aspires to exude Mediterranean and modern styles within the design and ambiance throughout the space both inside and out. Focusing on Moroccan styles and influences guided us in our choices of upholstery and pattern. Bold, intricate colors were incorporated in the flooring and upholstery chosen for items such as rugs, floor poufs, and accent colors


LOCATION:

San Diego, CA




HOOK-MORROCAN RESTARUANT


FLOOR PLAN

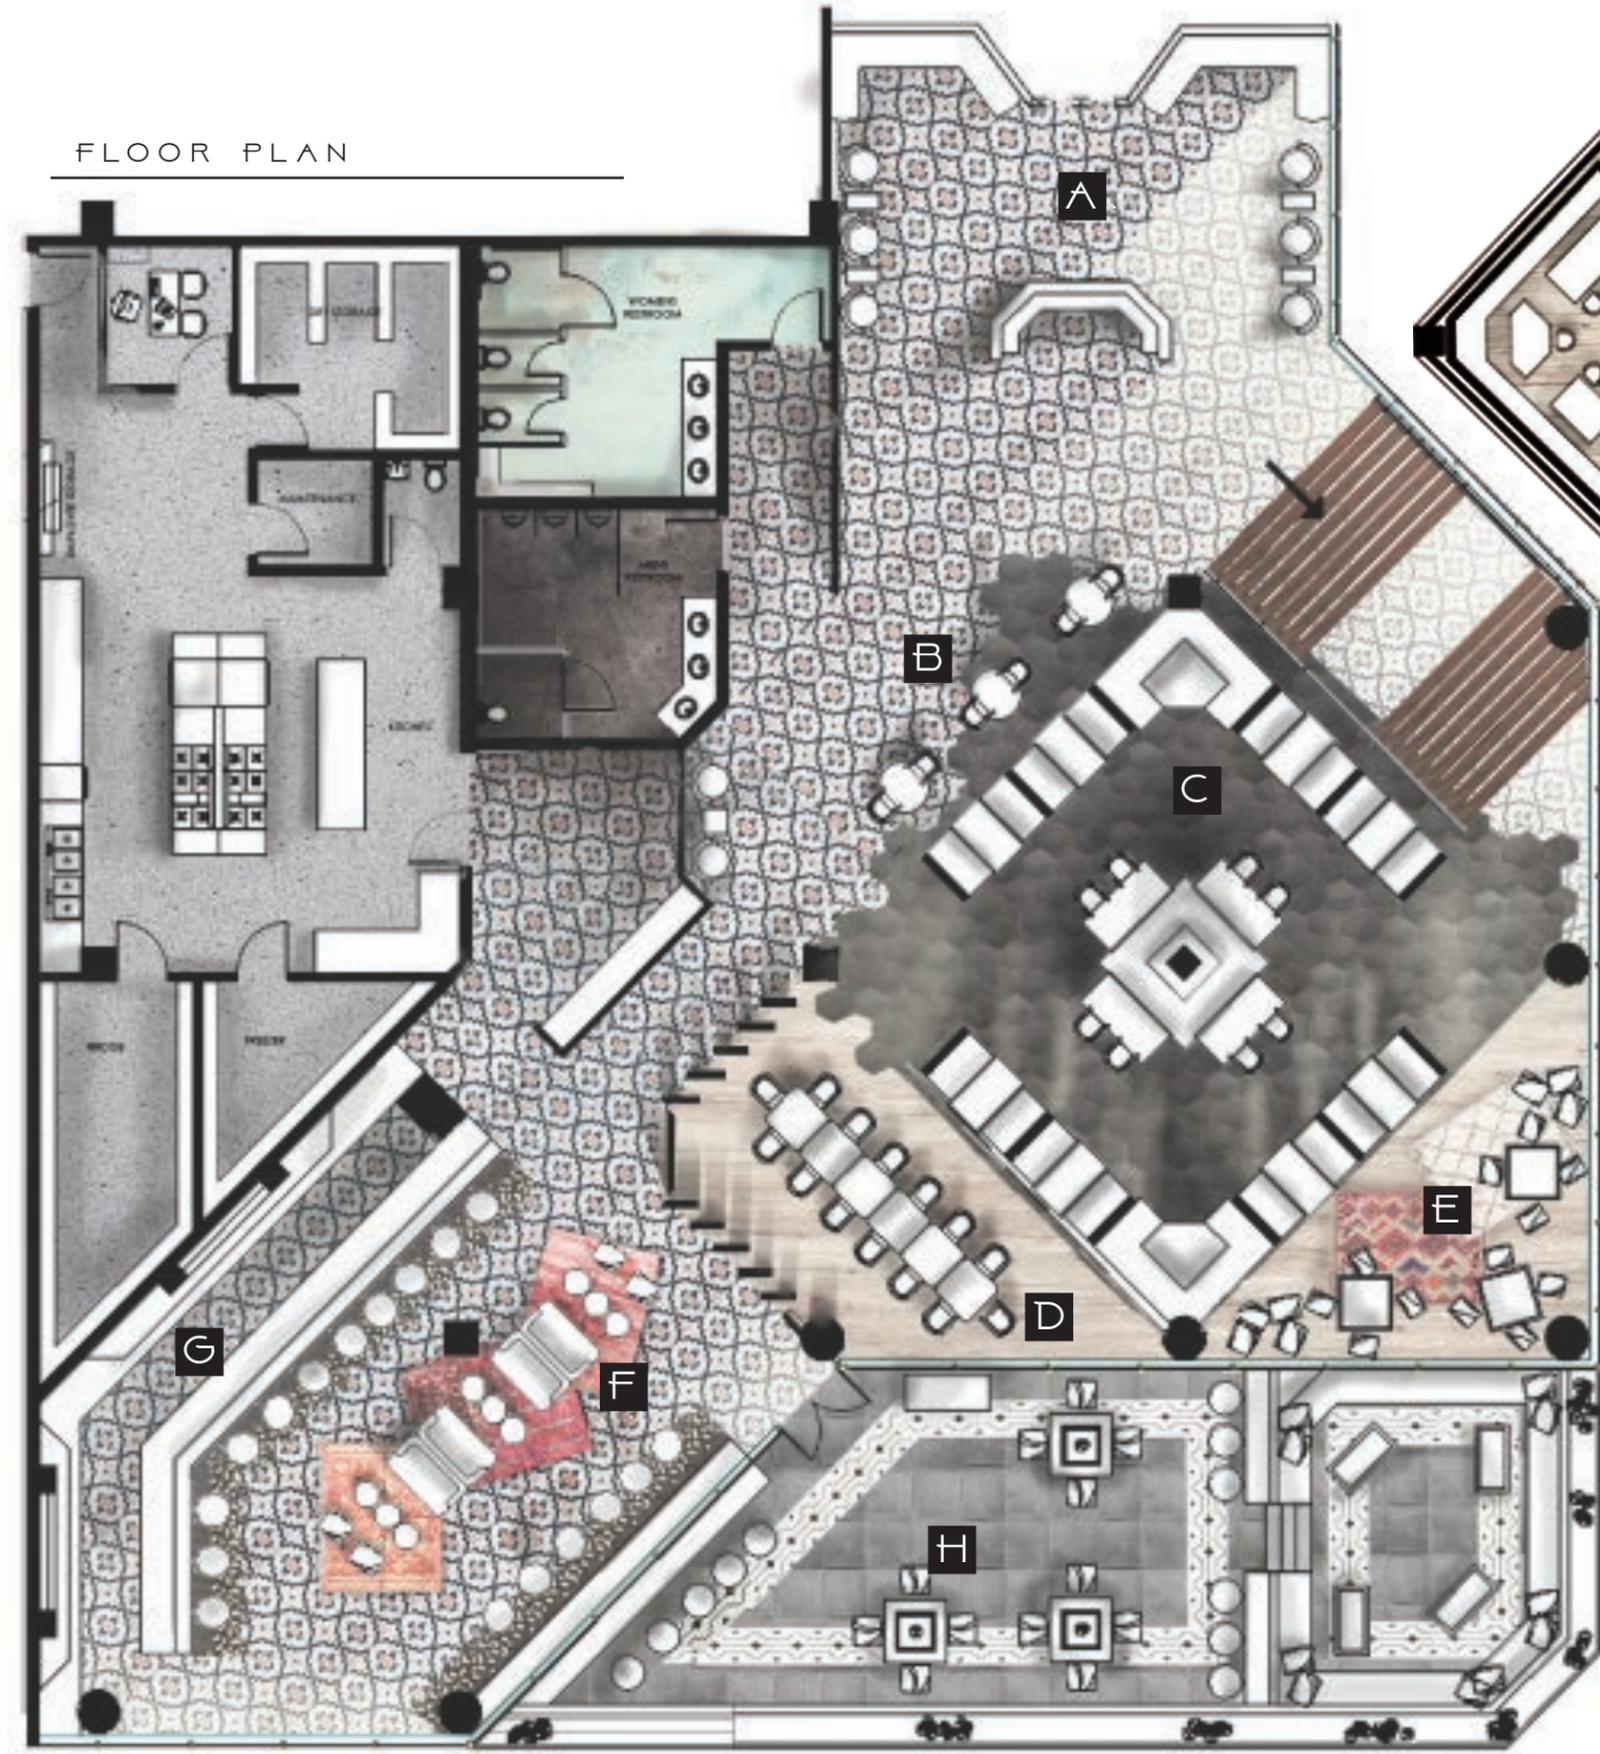


- A. RECEPTION/HOST STAND
- B. BISTRO DINING
- C. UNDER MEZZANINE
- D. PRIVATE DINING
- E. LOUNGE AREA A
- F. LOUNGE AREA B
- G. BAR
- H. HOOKAH PATIO
- I. MEZZANINE

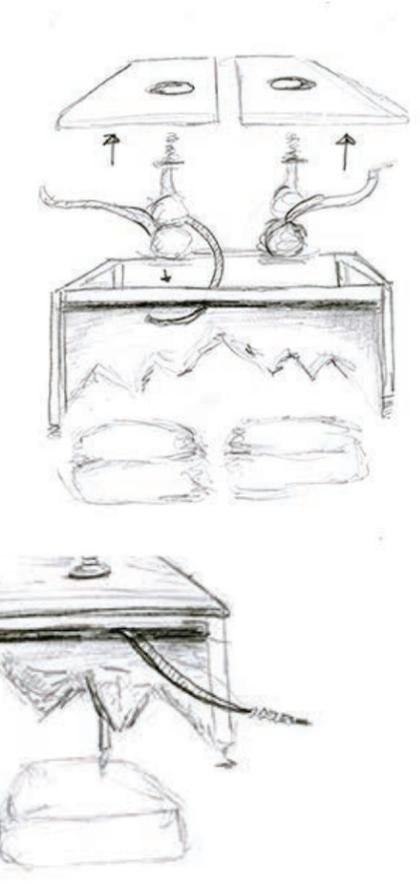

CUSTOM HOOKAH TABLE SKETCHES

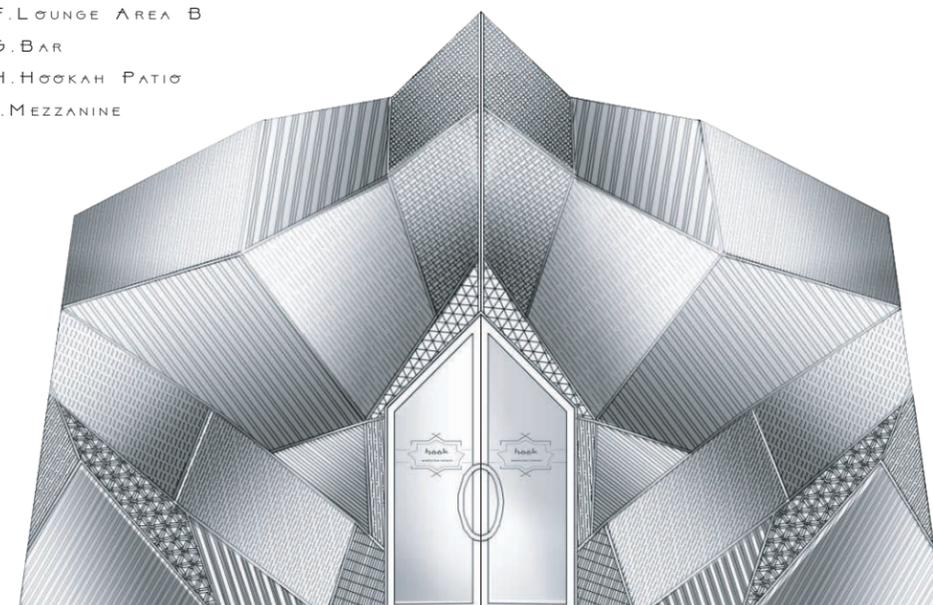

ENTRANCE ELEVATION

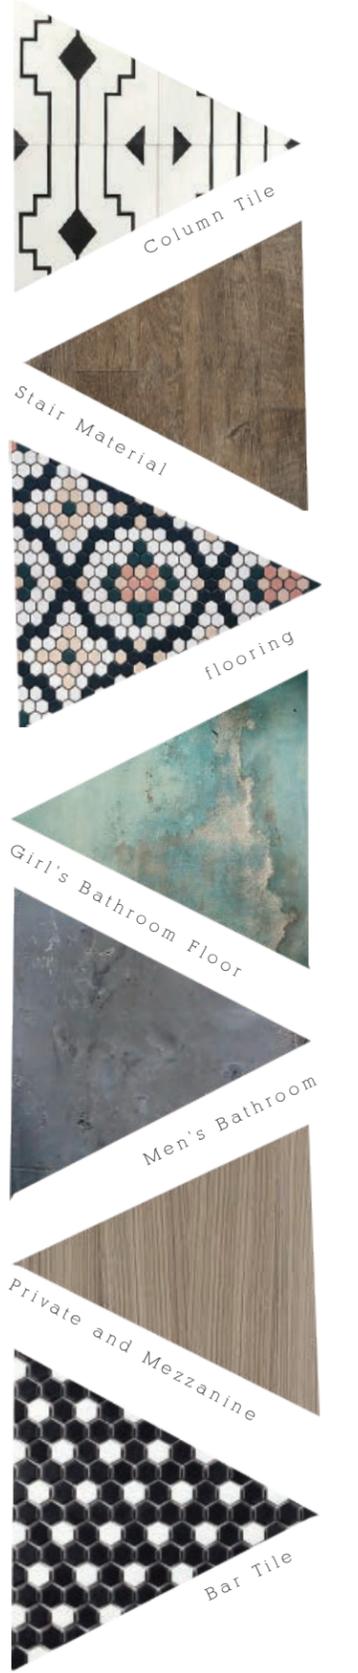

H O O K - M O R R O C A N R E S T A R U A N T



PRIMROSE BEACH HOUSE

OBJECTIVE:

The Etheredge residence is a two story, waterfront home located on the Florida panhandle where the couple plans to retire and age in place with no intentions to move. The house will follow green and sustainable design requested by the clients, as well as the Charleston style throughout the home. They plan to entertain family and guests occasionally, but they will mainly enjoy the comfort of their home in private. The Etheredge family has requested a two story home with three bedrooms and the master on the first floor. The squarefootage will be preferably between 1,500sf-2.000sf. The family has requested a screened in porch off the back of the home, and they would love for the living and kitchen rooms to have a view of the beach out back

STYLE INSPIRATION:



The clients for the Primrose beach house fell in love with the historical Charleston side porchhouse when visiting Charleston on vacation. They insisted on this look for the exterior, but in contrast, they would like the inside to have a transitional modern look and feel.

LOCATION:


Rosemary Beach, Fl



PRIMROSE BEACH HOUSE

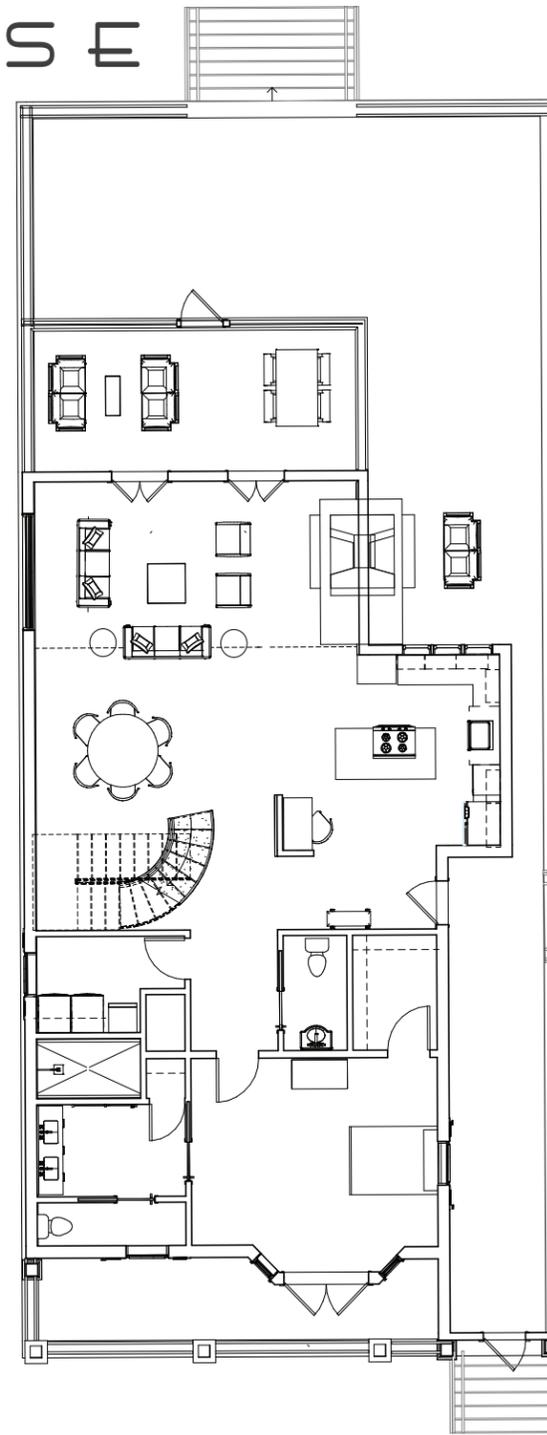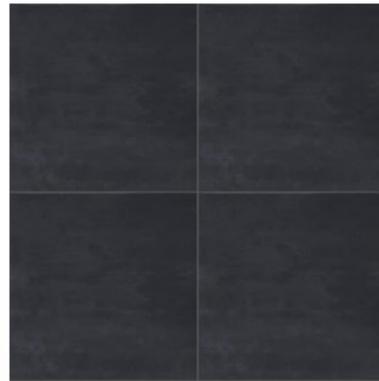


LEVEL ONE FLOOR PLAN

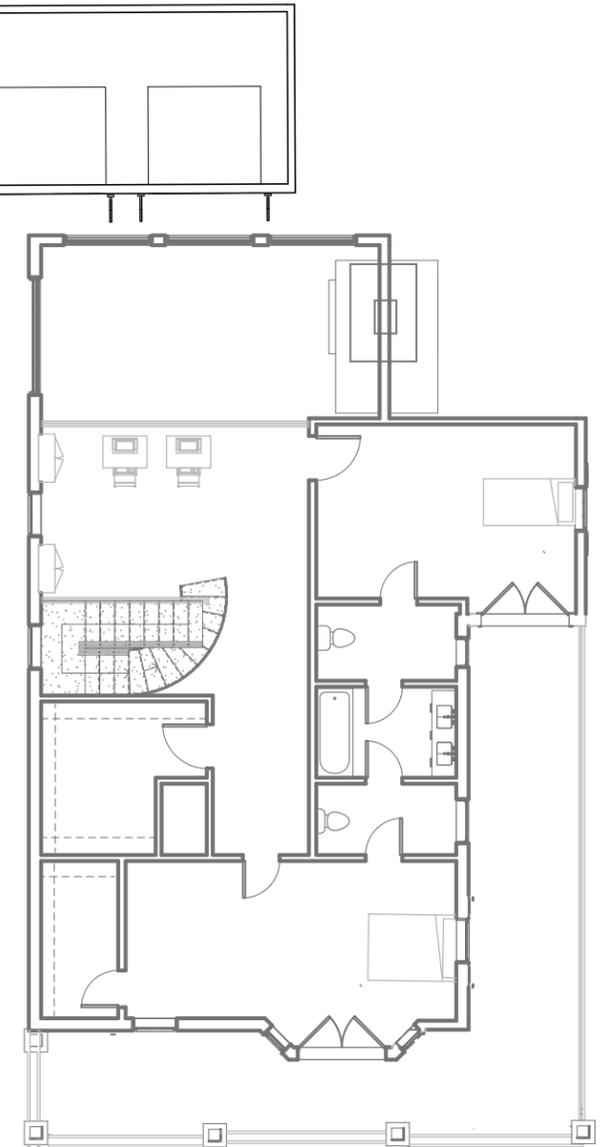

LEVEL TWO FLOOR PLAN

PRIMROSE BEACH HOUSE

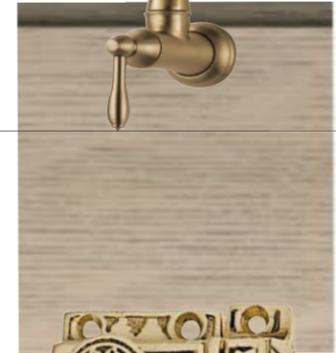

MAYFIELD ANNEX APARTMENT

OBJECTIVE:

For the mayfield annex apartment the client has just graduated from utc and is looking to have a 2 bedroom modern apartment in the city.

STYLE INSPIRATION:

Because the client is so young a youthful color palette of teal and mustard yellow were chosen along side the mid-century modern style the client has expressed interest in.

LOCATION:

Chattanooga, TN

Ai

Ps

REVIT



MAYFIELD ANNEX APARTMENT



FLOOR PLAN

AMAZON EDUCATION CENTER




IMPACT
SAVE THE AMAZON EDUCATION CENTER

OBJECTIVE:

The goal of this Save the Amazon Educational Center is to create an environment for people of American culture and modern living to experience a transitional space as they embark on their service mission. Along with a classroom for students there will need to be an office and apartment for the instructor.

STYLE INSPIRATION:

Inspiration was derived from the Amazon itself, using similar colors and shapes one would see there.

LOCATION:


Miami, FL



AMAZON EDUCATION CENTER



FLOOR PLAN

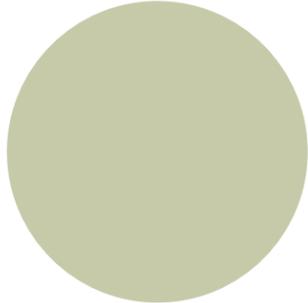

WALL PAINT



LOCAL BAMBOO FLOORING



ACCENT FLOOR TILE



CONCRETE FLOORING




LIVING WALL INSPIRATION SKETCH



CLASSROOM

SOCIAL STATION CO-WORKING ENVIRONMENT

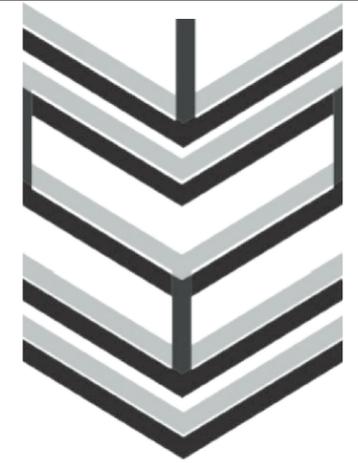

SOCIAL STATION

OBJECTIVE:


The design should incorporate the idea of integration between social retail and a high-functioning co-working space that also encourages well-being, adaptability, and health, and should focus on an active space. It should also introduce new ideas approaches to the co-working space. Each evening, the space will need to turn into an event or retail space with effective display options for the products of the business' that are being represented. This retail space should be able to accommodate at least four retail spaces for various product types. Balance between the night and day operations should also be thought about throughout the space and designers should think about both the retail occupants and visiting guests and how they will use the space.

STYLE INSPIRATION:

combine an Industrial style with a Nomadic/Bohemian design with the idea of a space that transforms or has multiple uses, and also allows the user to work in an environment that promotes an active yet calming work day.

LOCATION:

Dallas, TX

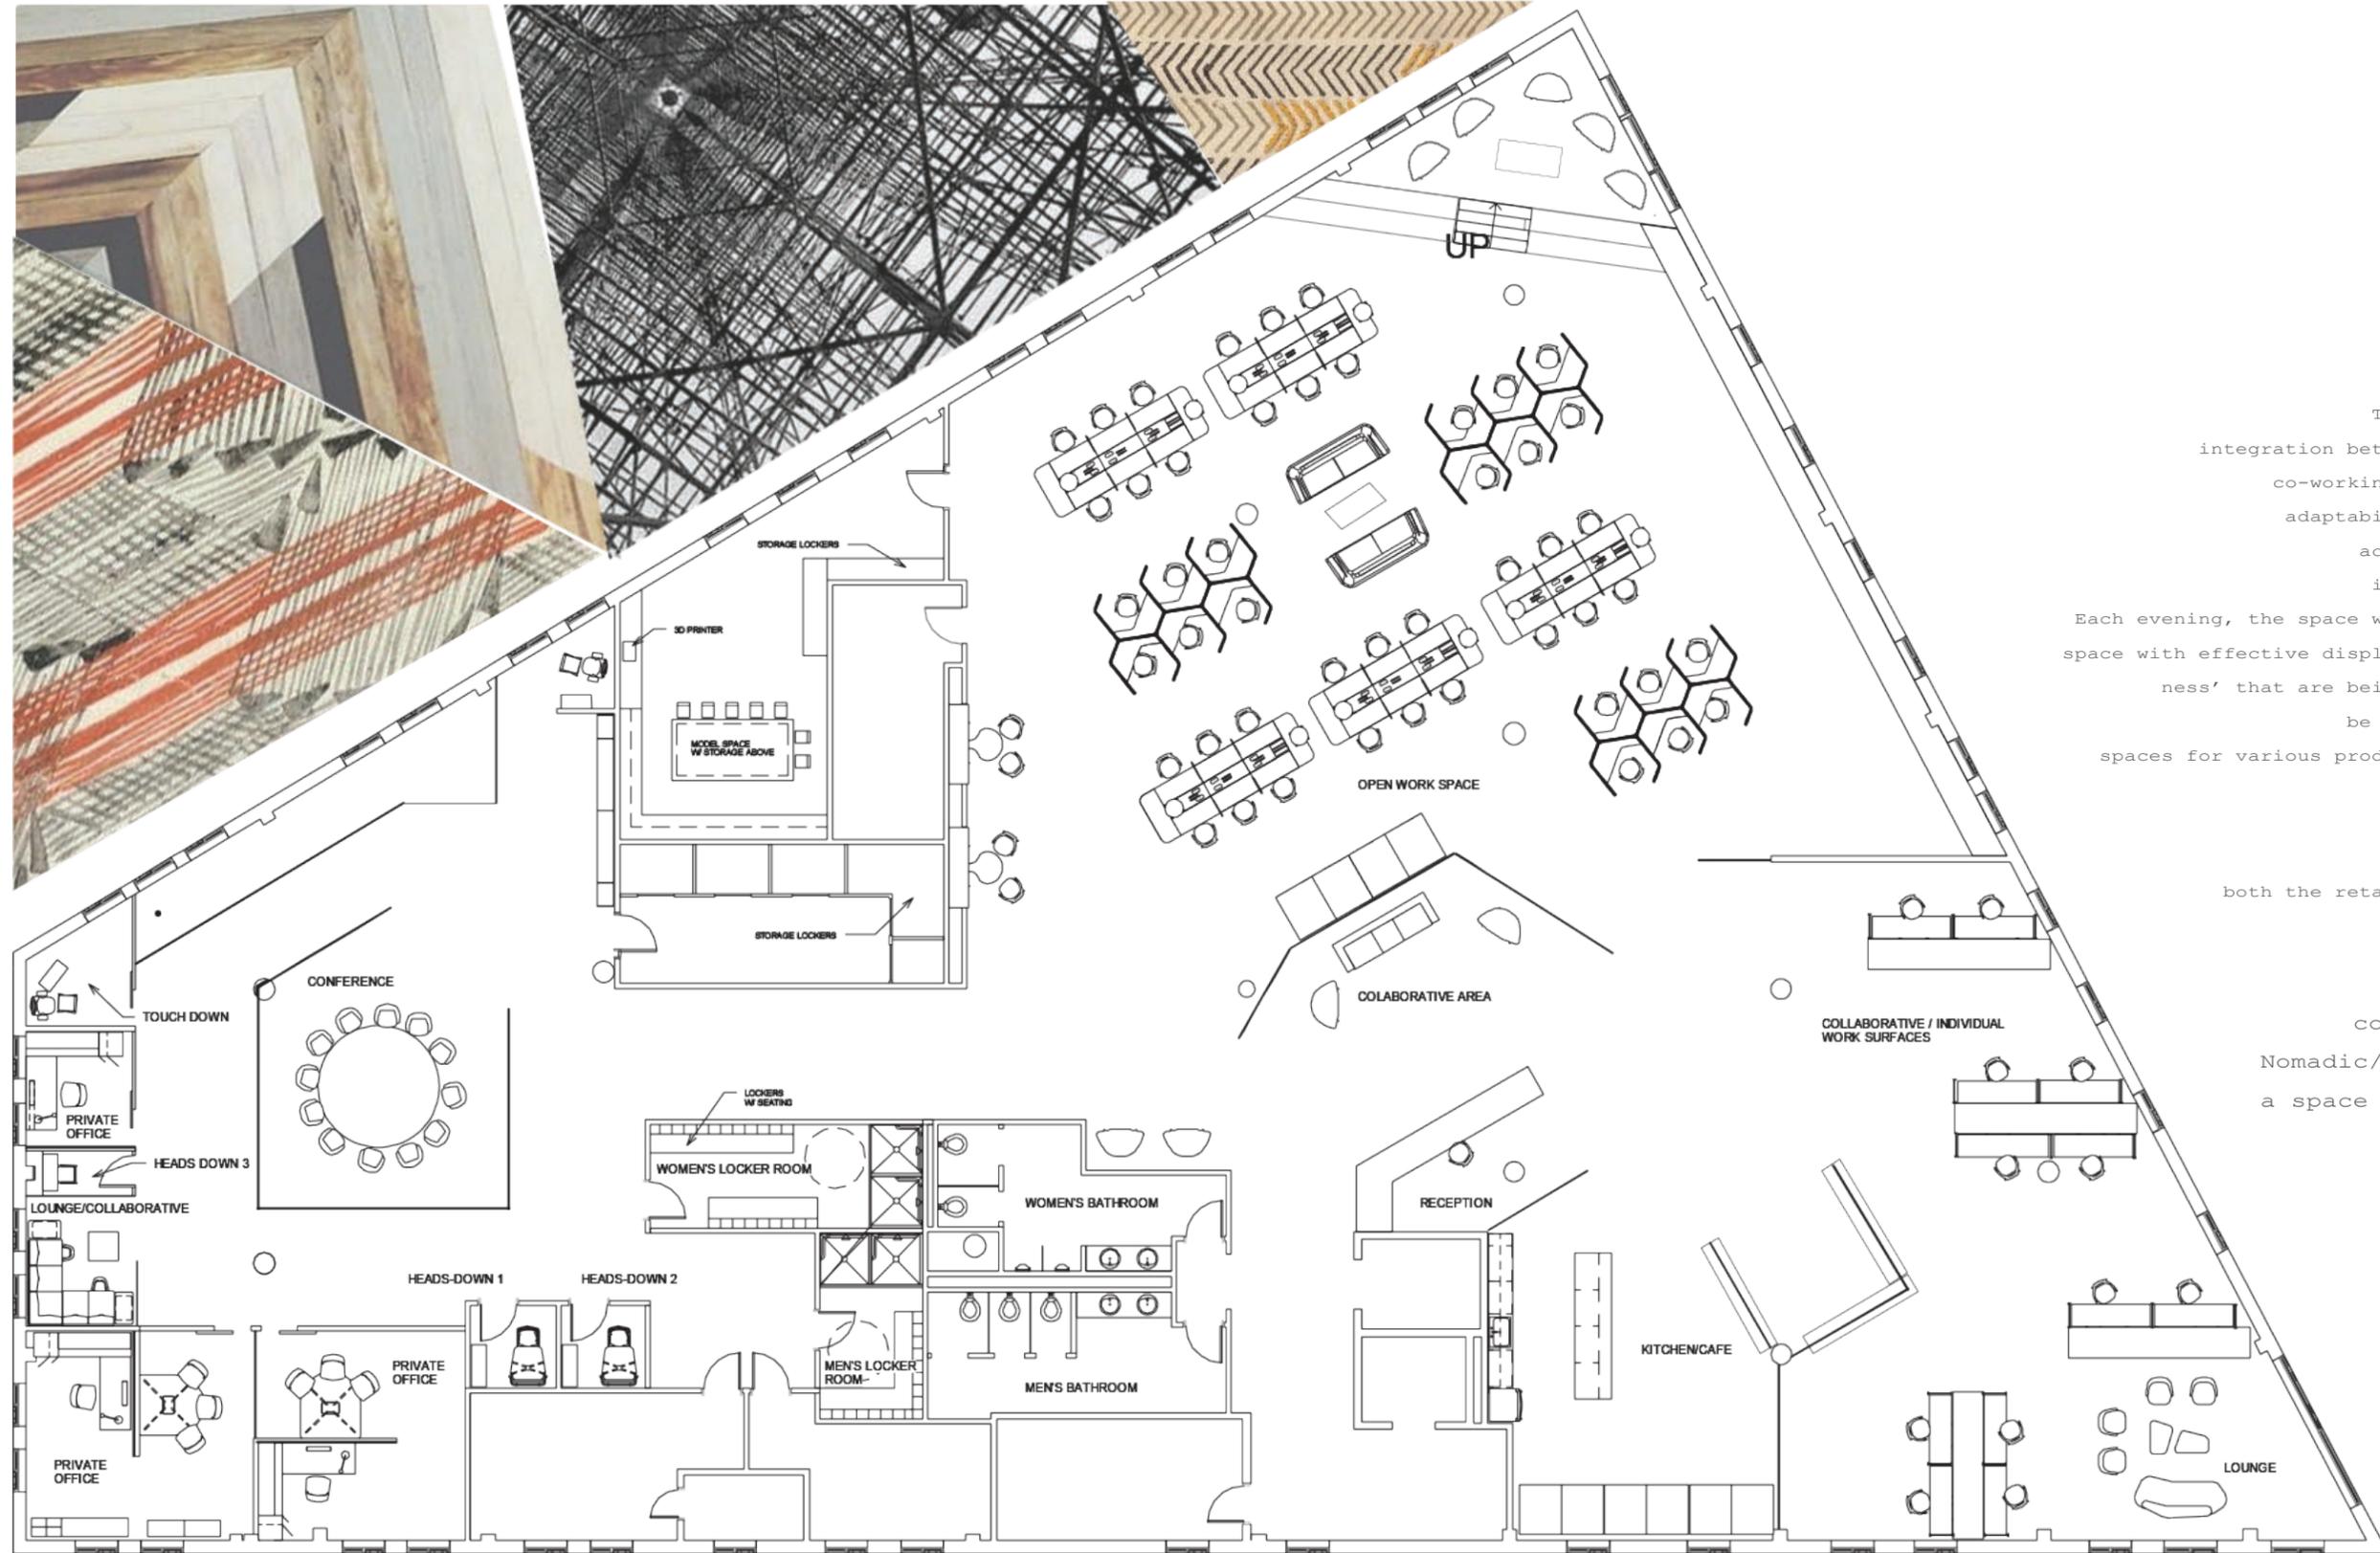

FLOOR PLAN



SOCIAL STATION CO-WORKING ENVIRONMENT



DAYTIME OFFICE SETTING



NIGHTTIME RETAIL SETTING






N E X T
design studio

steelcase

Ambiversion

A personality trait including the qualities of both introversion and extroversion.

Next Interior Design Studio is going to embody the traits of an ambivert, having the ability to compensate for introverts, extroverts, and everything inbetween. Ambiverts are known to be jack-of-all trades, having the ability and tendencies to switch back and forth between having a desire for privacy and social situations. Ambiversion will be reflected in the variety of collaborative and private spaces and the floor plan's ability to adapt to all personality types.

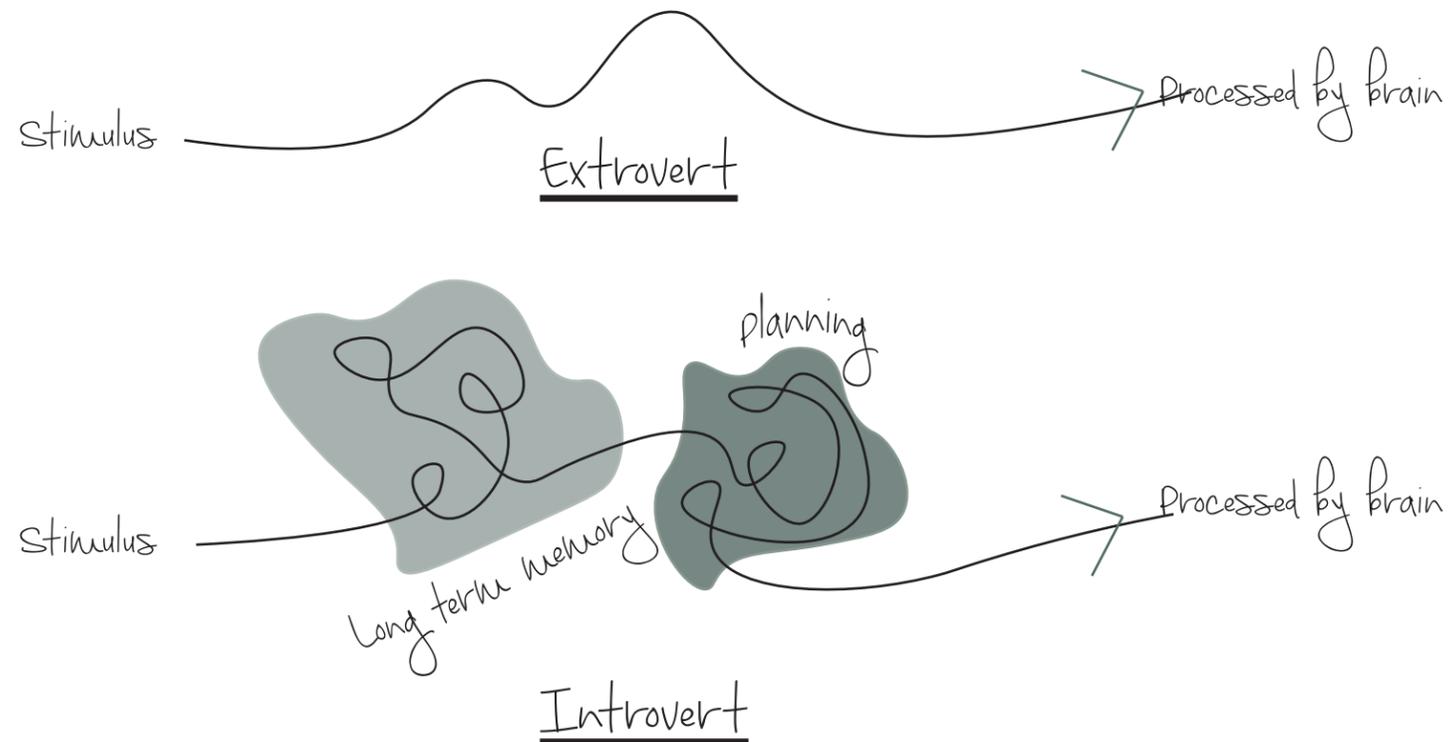


Ambivert

2/3
of people
are ambiverts

Ability to connect
with a wider range
of people

Wide range of
unique personality
combinations




Ability to
rearrange layers
situationally

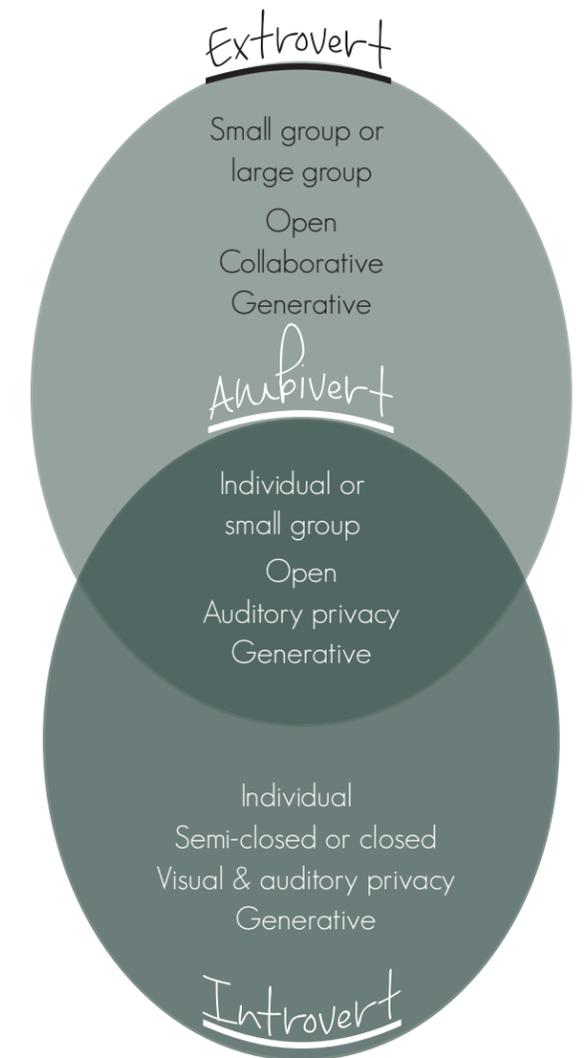

NEXT INTERIOR DESIGN STUDIO


MEZZANINE

SCALE: 1/8" = 1'-0"

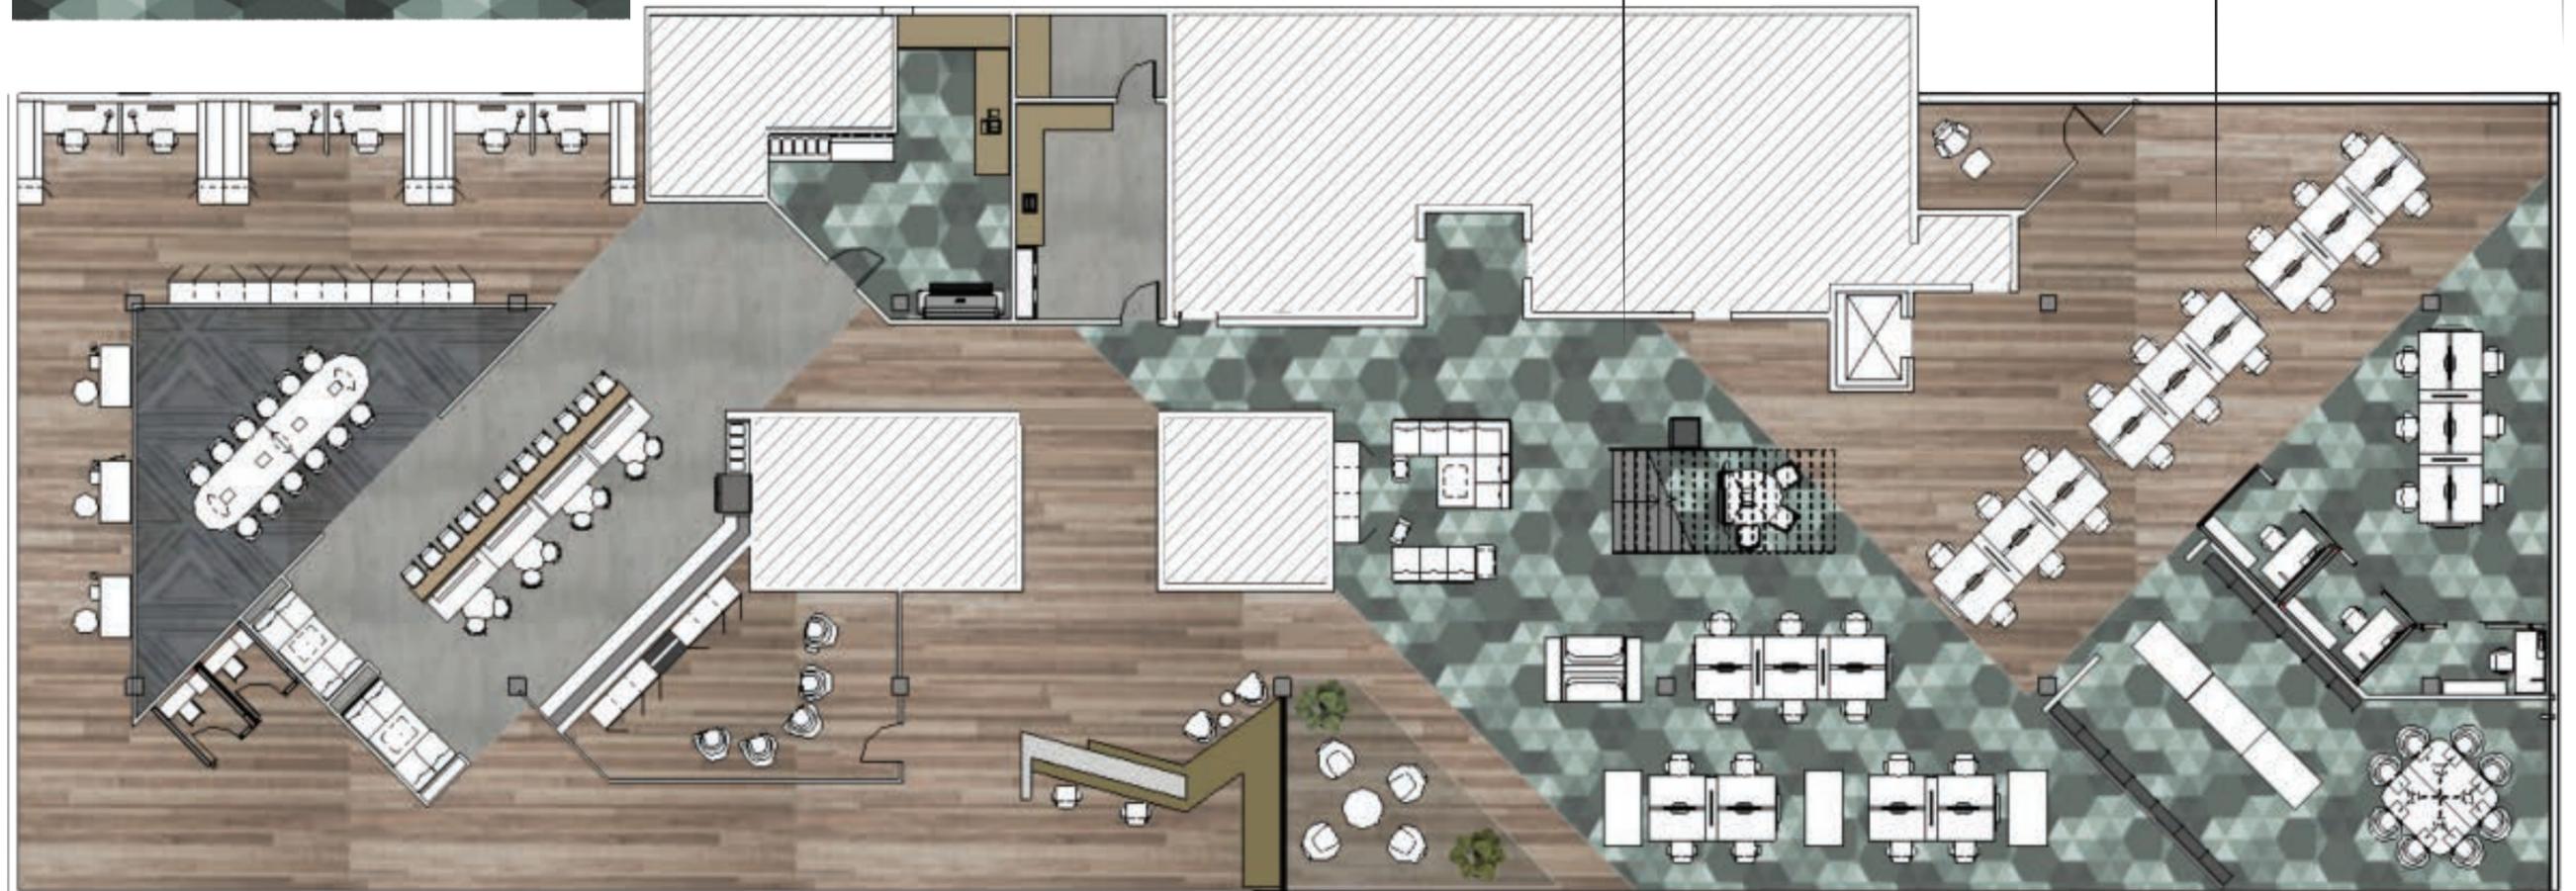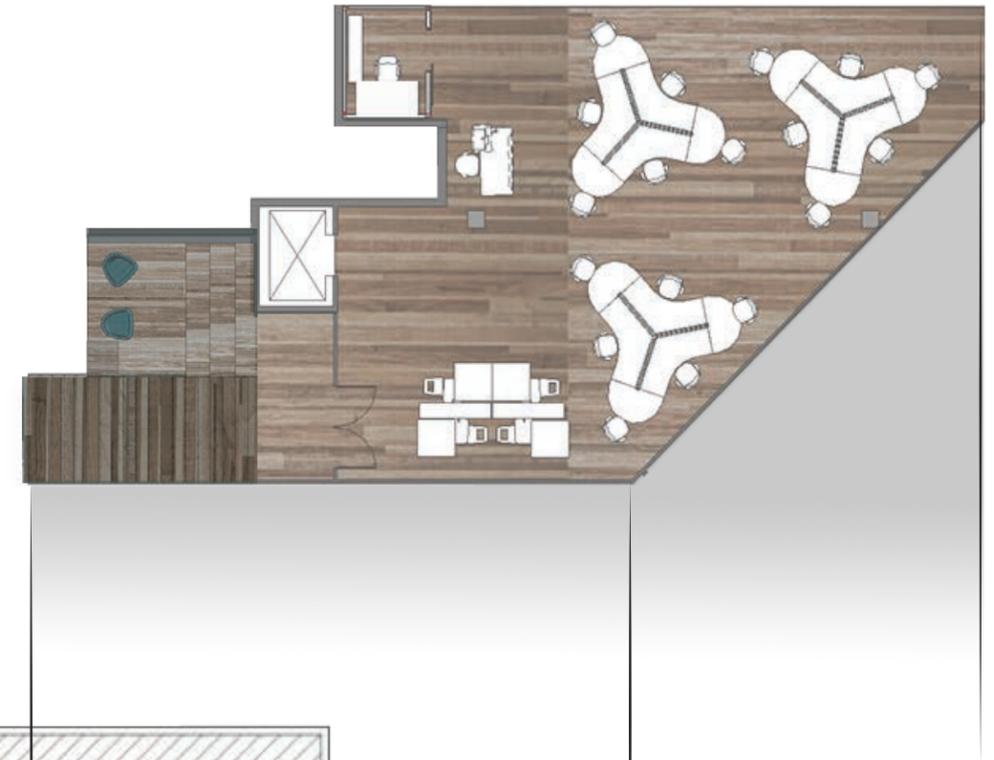
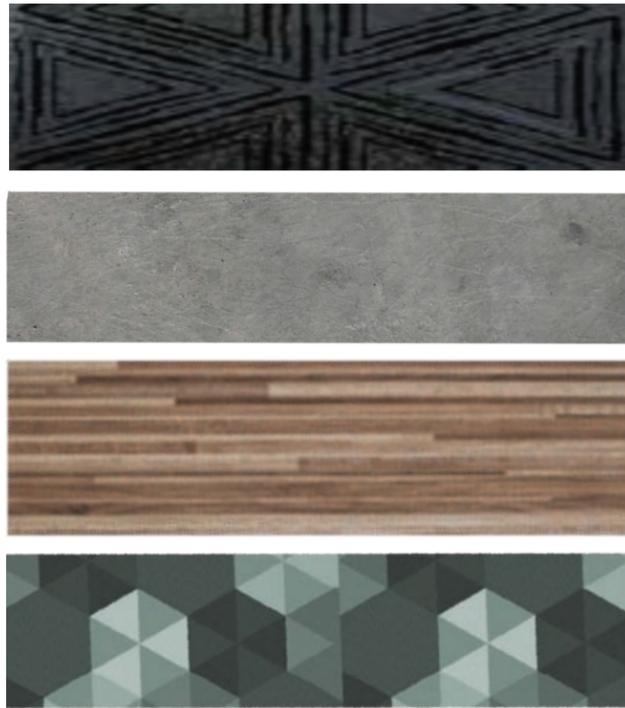


LEVEL ONE FLOOR PLAN


NEXT INTERIOR DESIGN STUDIO

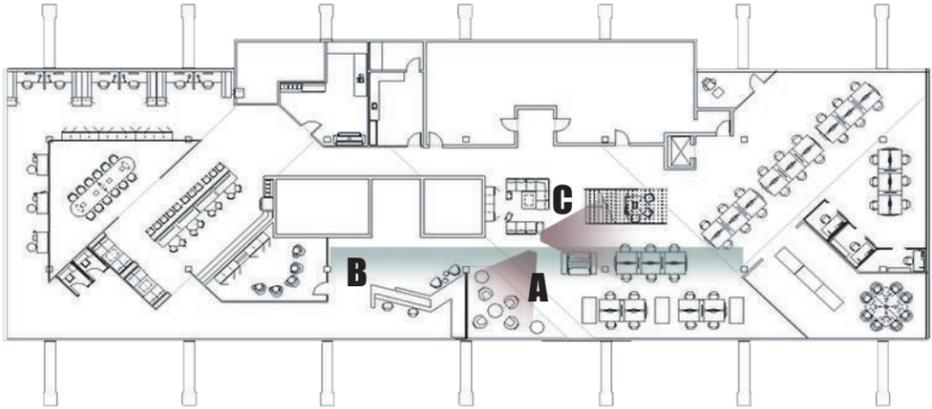

NEXT INTERIOR DESIGN STUDIO

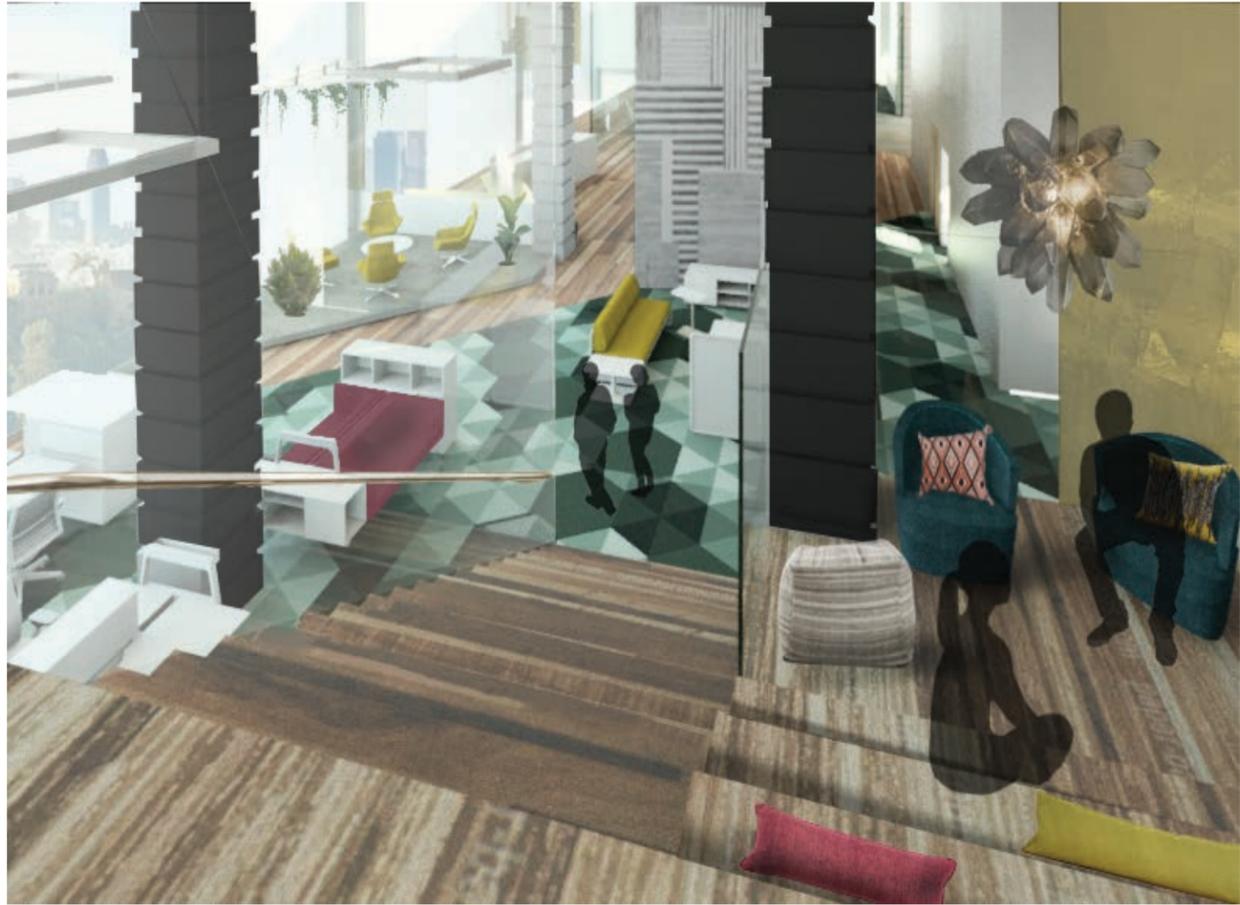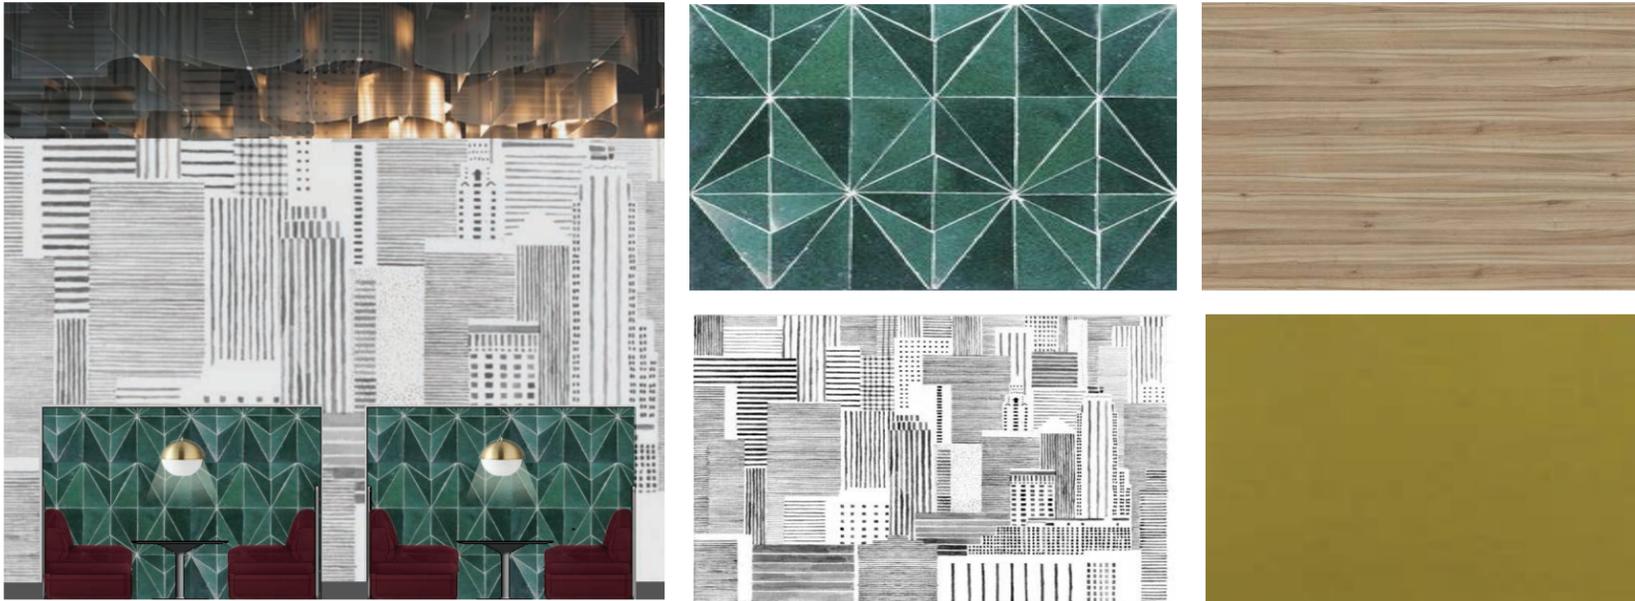

CAFE ELEVATION

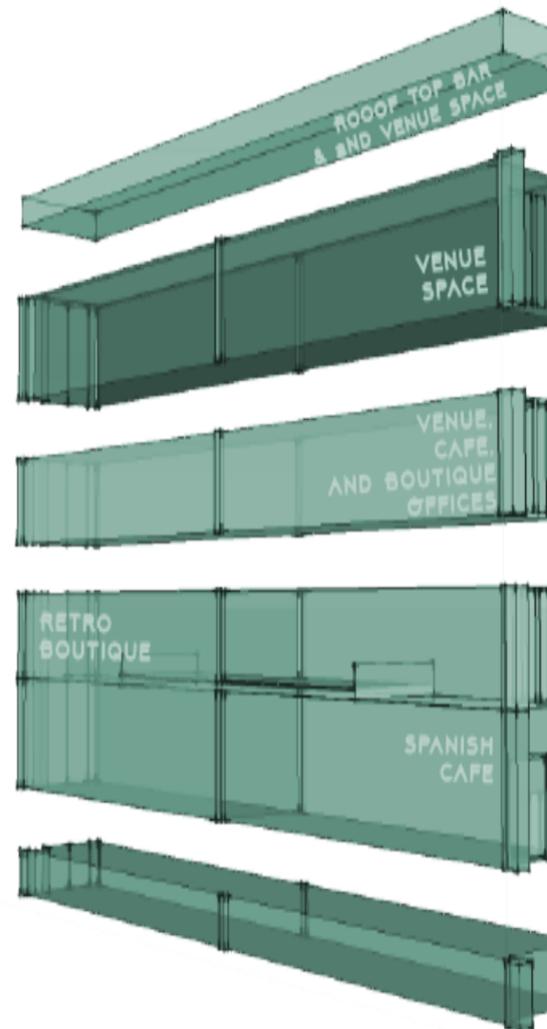




Project Concept

621 Broad Street is a four story brick building with attached buildings on the east and west sides, located in downtown Chattanooga. Considering the location three different occupancies have been chosen for the space. On the first floor there will be two different types: mercantile (lifestyle boutique) and assembly with fixed seats (restaurant). The second floor will be turned into a loft for these two spaces. On the third floor will have offices and storage for all the other occupancies. The fourth floor will be assembly without fixed seating (event space). And lastly the roof will host a bar during normal business hours and an extension of the venue space during event times. In hopes of being inviting towards all and positively giving back to the city environment the space will practice ADA and sustainable design throughout. All occupancies will have a similar flow and style, creating a versatile holistic building.

Inspiration Images



Level 1 & 2

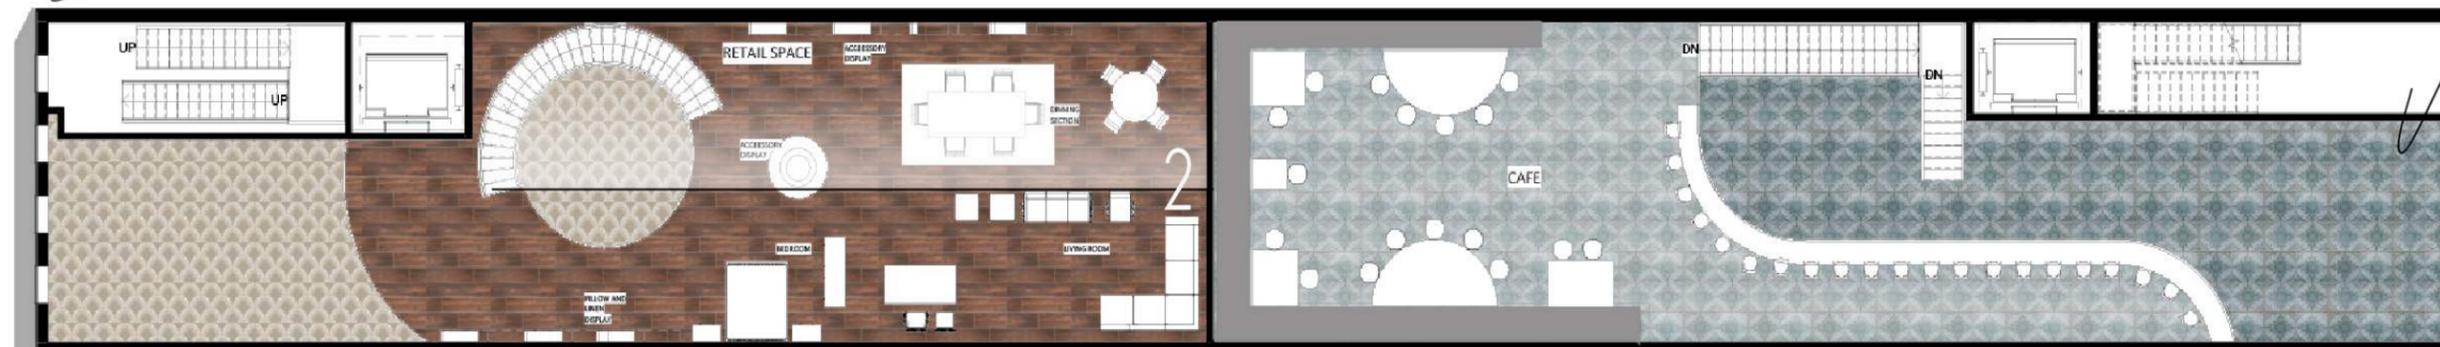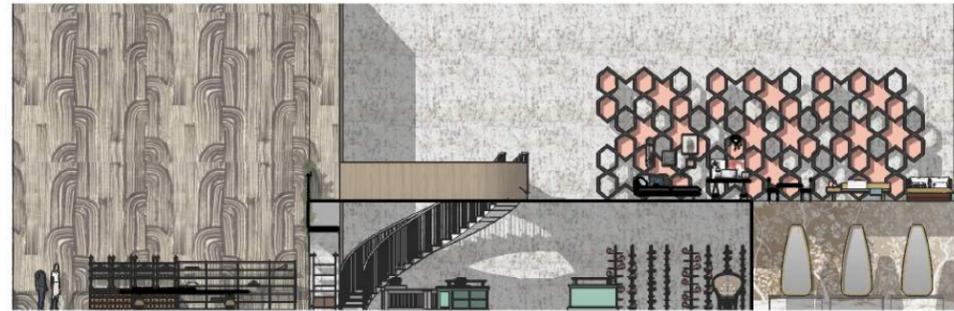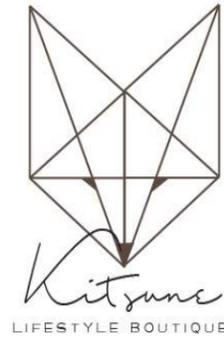

SENIOR THESIS



Bar Stool Upholstery




Cafe Tile Flooring



Cafe Wallcovering



Cafe Wall Tile

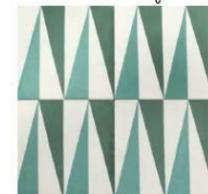

Cafe Wall Tile



Tile Flooring



SENIOR THESIS

Level 3 & 4



FOXTROT
event space



SENIOR THESIS

FOXTROT
event space

